




1 FLOOR PLAN
SCALE: 1/4" = 1'-0"

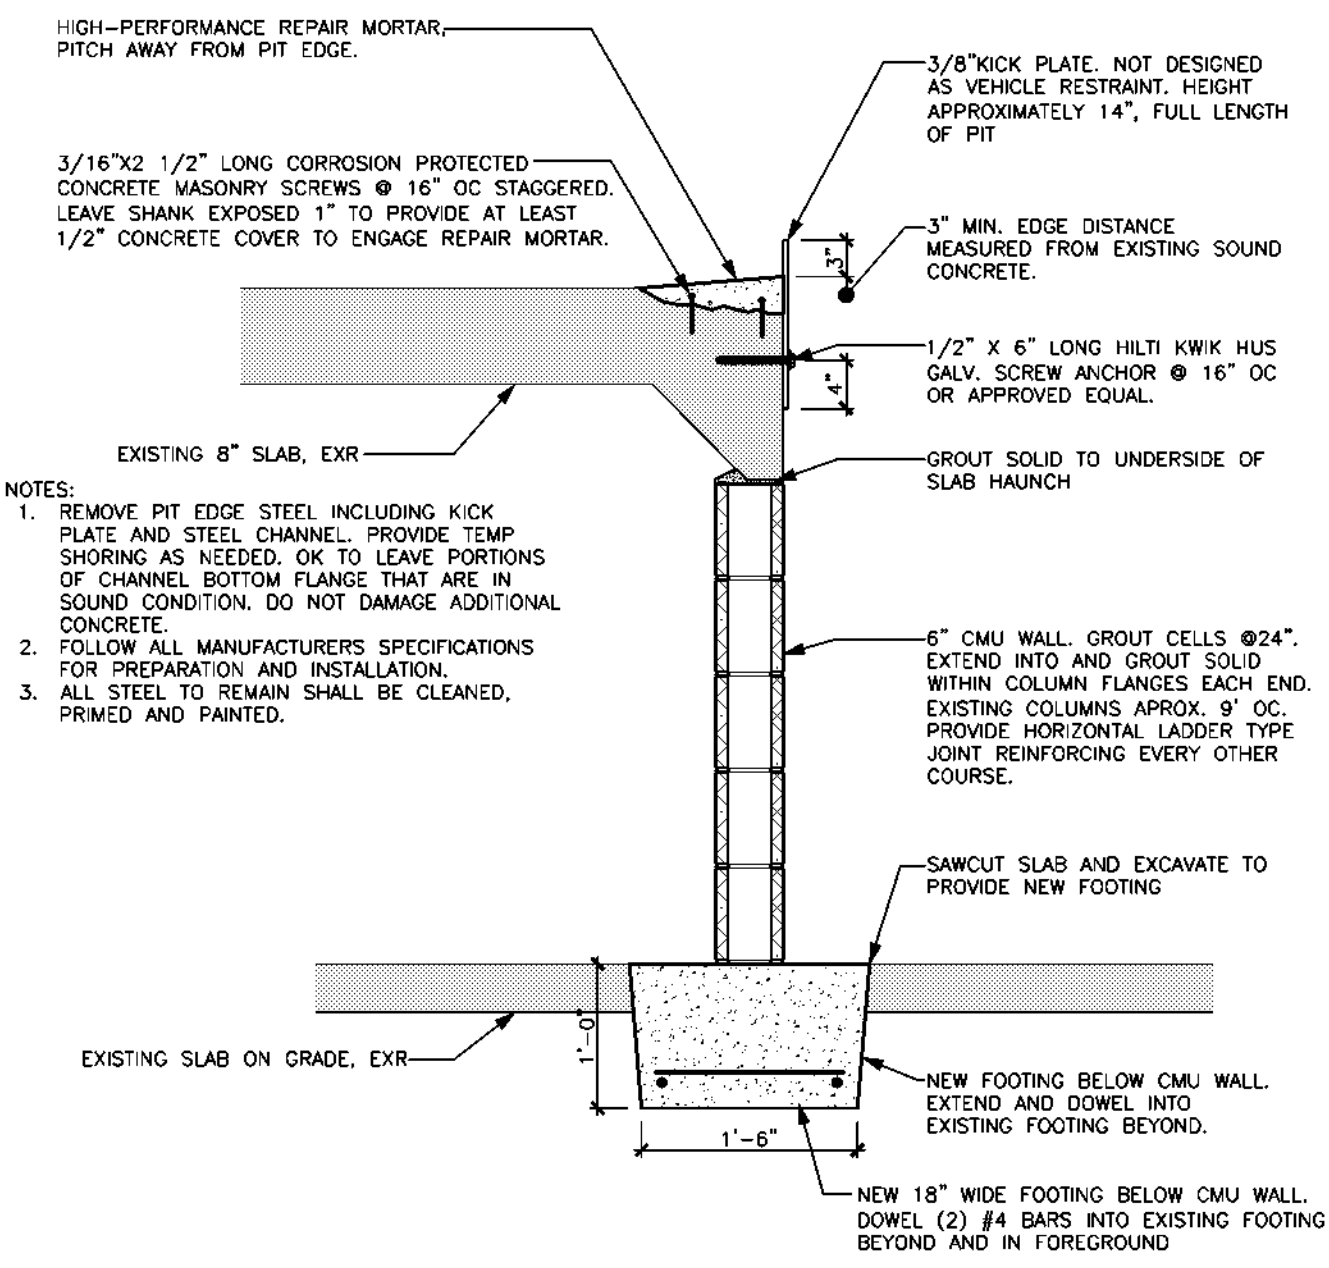

2 SECTION
SCALE: 3/4" = 1'-0"

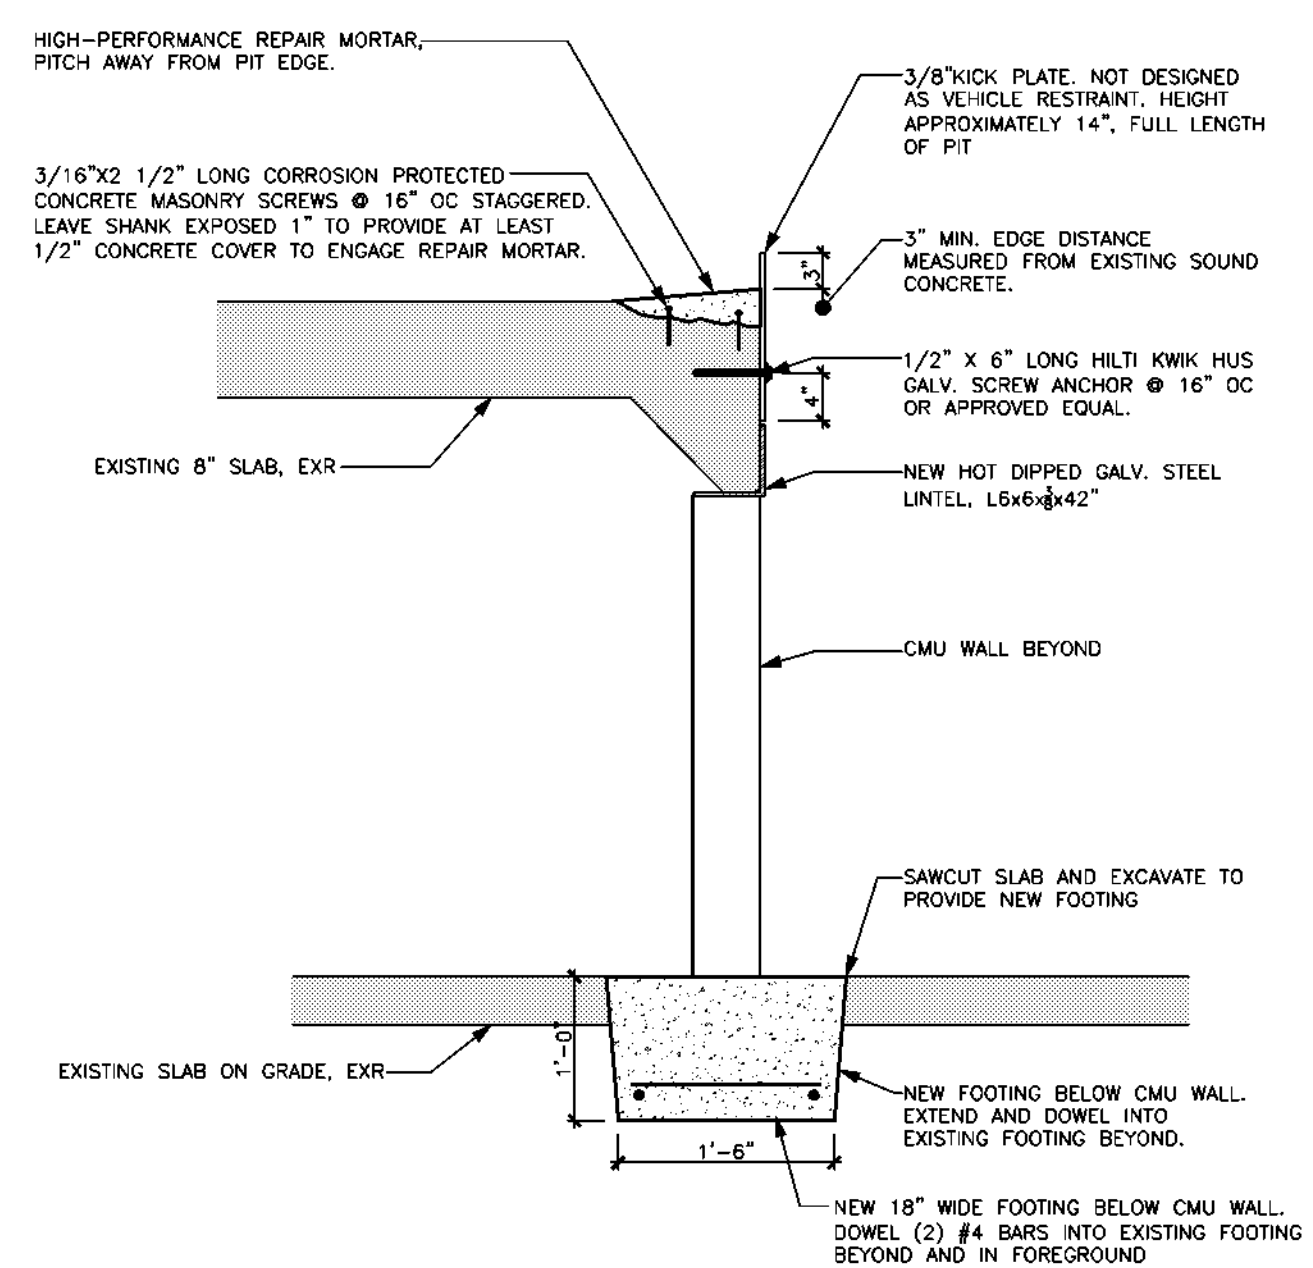

4 SECTION
SCALE: 3/4" = 1'-0"

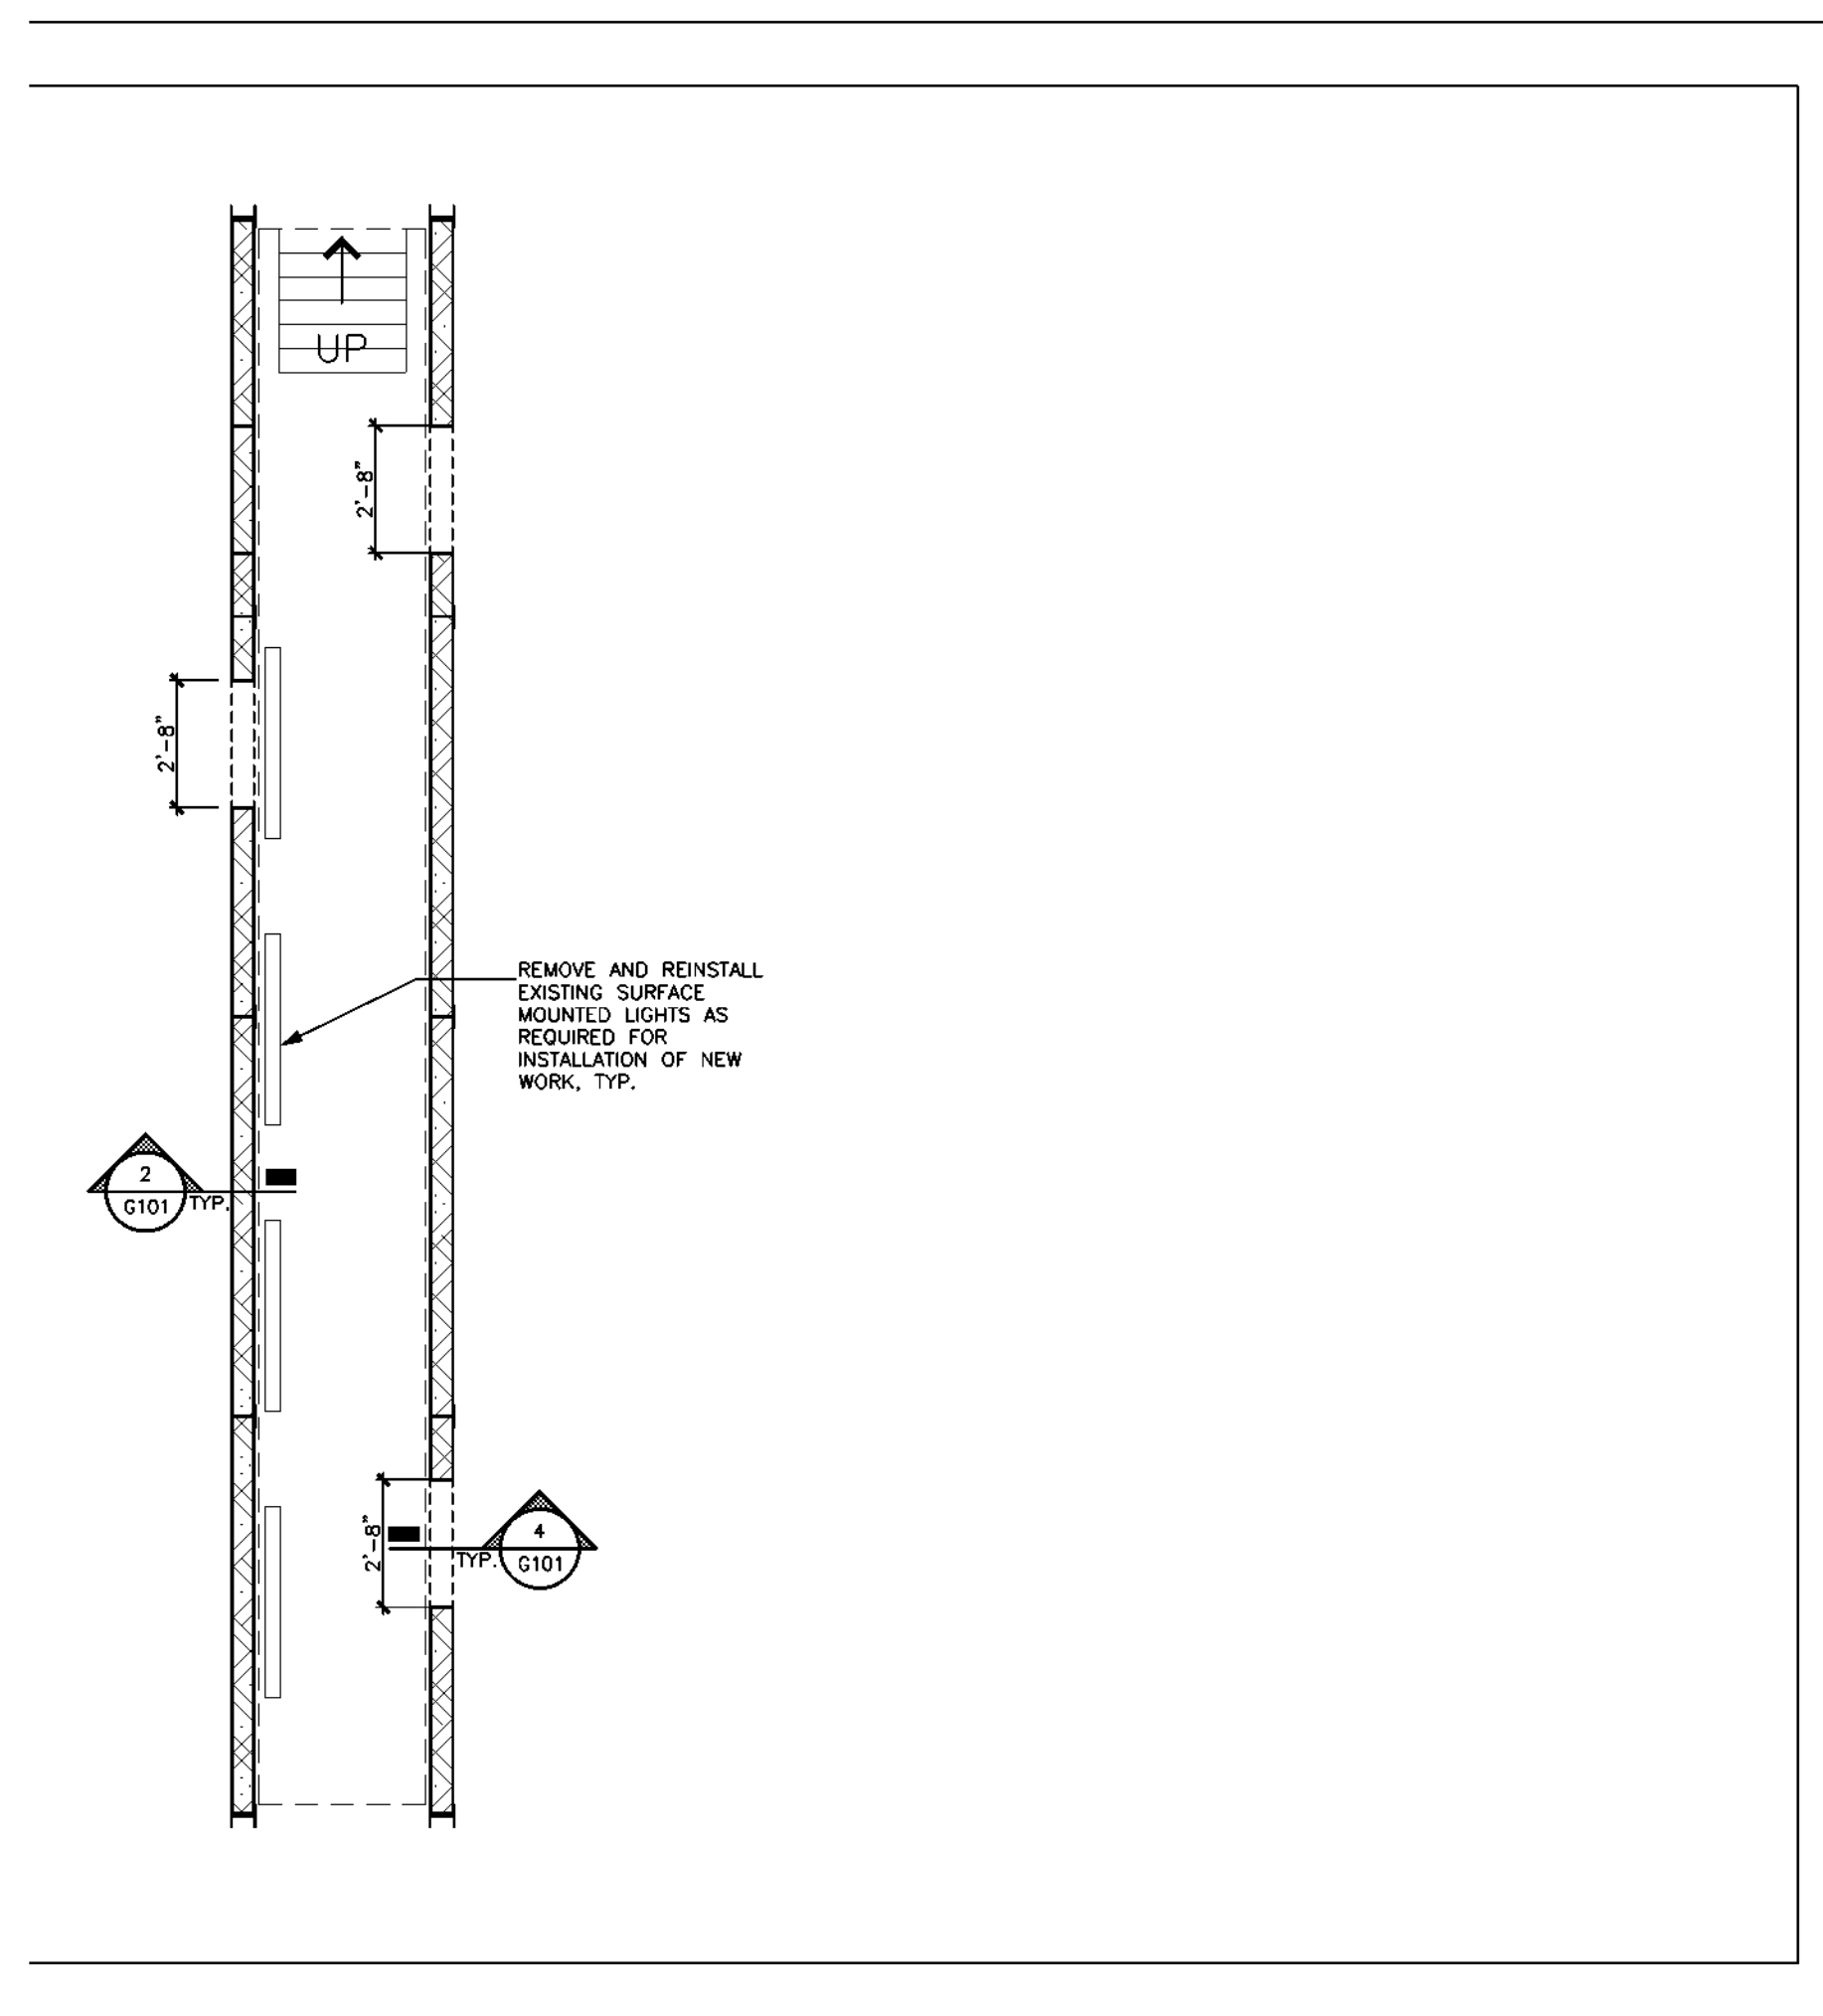

3 CRAWL SPACE
SCALE: 1/4" = 1'-0"

S.E.D. NUMBER: 17-09-01-04-5-004-006
BEFORE WORK IS STARTED, CONTRACTOR SHALL VERIFY ALL THE DIMENSIONS AT THE SITE AND IMMEDIATELY NOTIFY THE ARCHITECT OF ALL DISCREPANCIES.

ALLOCATION OF THIS DOCUMENT BY OTHER THAN AN AUTHORIZED LICENSED REGISTERED ARCHITECT IS ILLEGAL AND A VIOLATION OF SECTION 7-207 OF THE NEW YORK STATE EDUCATION LAW.

G 101	Drawing Number:	
	FLOOR PLAN AND WALL SECTION	
Revision: 12/17/19 BID SET 7/10/20 ASOT		
100k Reconstruction Work Bus Garage		
Northville Central School District Northville, New York		
APN: 1911.1	Date: July 1, 2019	Drawn by: TS

Consultant

Seal

Seal

Seal